

www.ravisuryagroup.com



BOMBAY HEIGHTS
THE ULTIMATE LIVING
at Jagatpura, Jaipur

**Where Luxury
& affordability come
together**





Luxurious Home to suit your lifestyle

Luxurious 2 BHK Apartments



"Bombay Heights" will offer homes with distinctively contemporary architecture. Living units in diverse size, to help you choose what suits you best.


A city where life will be tranquil, the living secure & the services quietly efficient. Where everything you need will be right at hand. Where you children will grown up in an environmental healthy & clean. Where your loved ones will be pampered with contemporary comfort, Where, one day, you will look back with pride upon the time you made a priceless decision, to move here into a better future.



Better Amenities for Better Future



2 BHK - Floor Plan

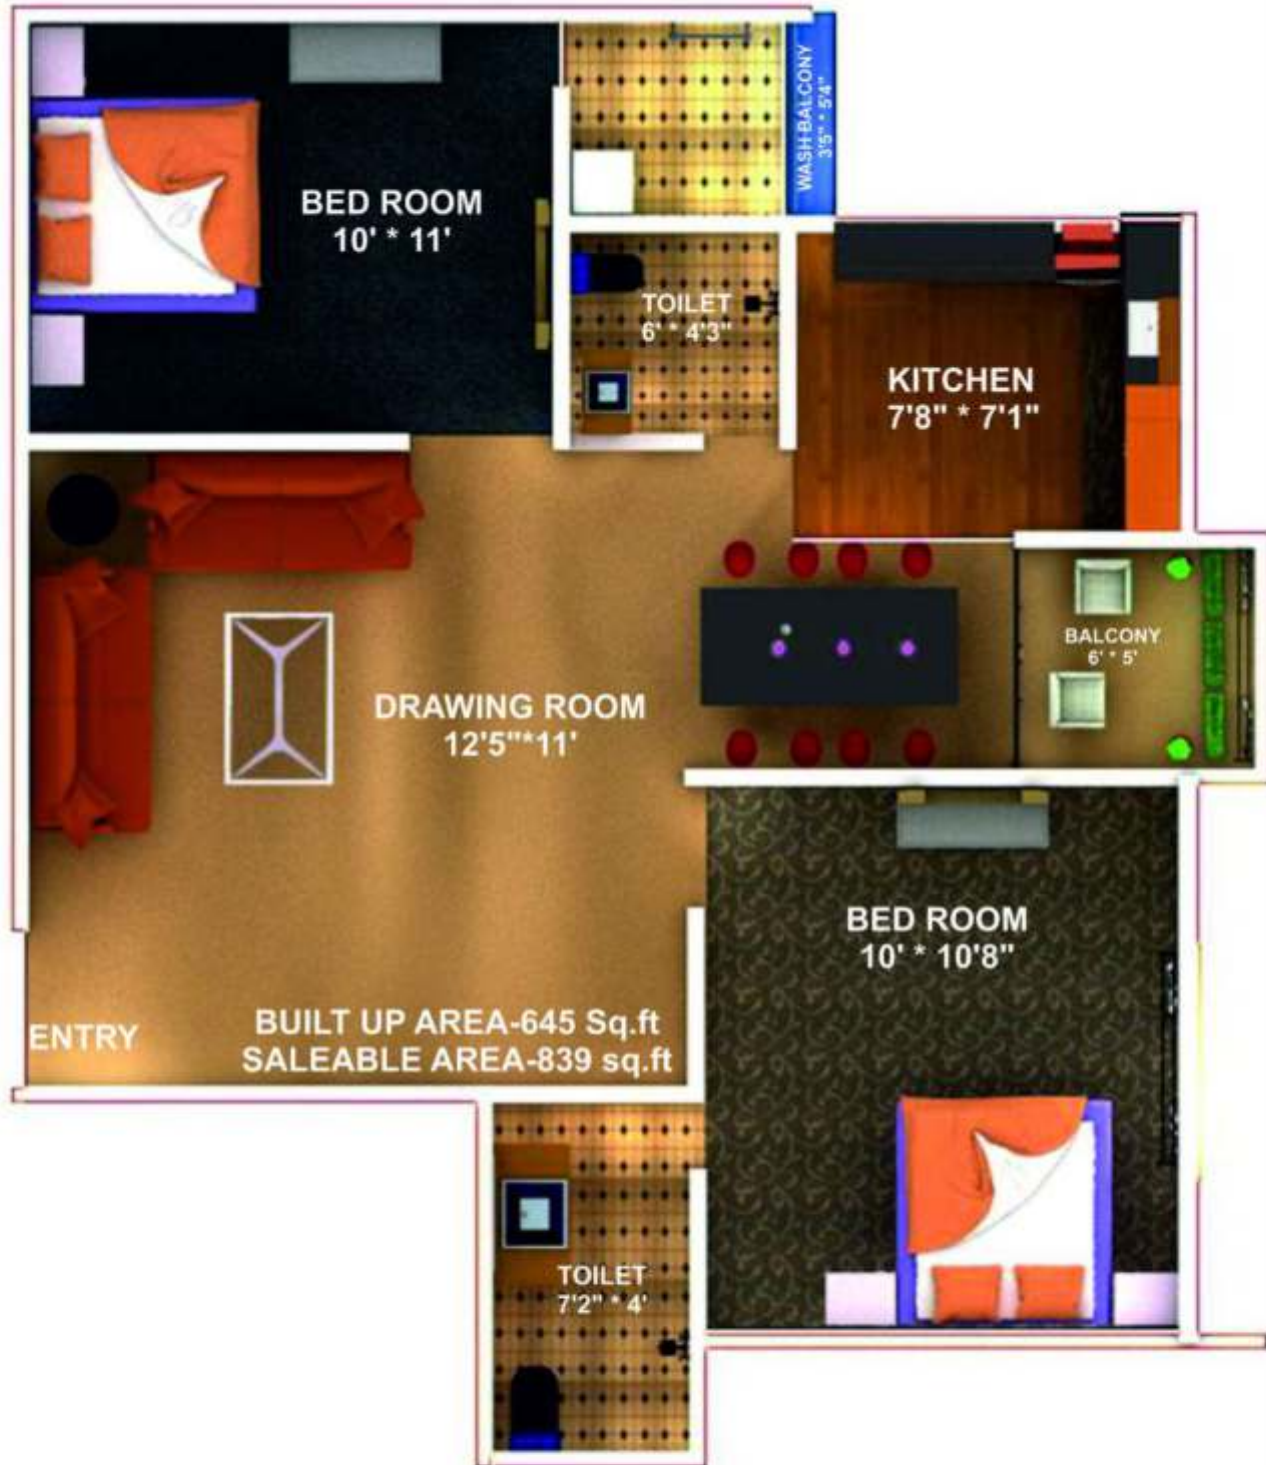

For More Info. +91 9309-000-555



Head Office : E 172 Ramesh Marg C-Scheme Jaipur Rajasthan - Email : info@ravisuryagroup.com

Map not to scale, This brochure is purely conceptual and not a legal offering. Further, in the interest of maintaining high standards, the company/ Architect reserve the right to modify any detail/ specification/ feature shown and presented here.